


Copyright : These Drawings are the property of DP3 Architects, Ltd., and reuse on any other project without written permission will result in legal action.


Slipno\2871-01 Morrison Annex.dwg, 4/26/2006 3:55:24 PM

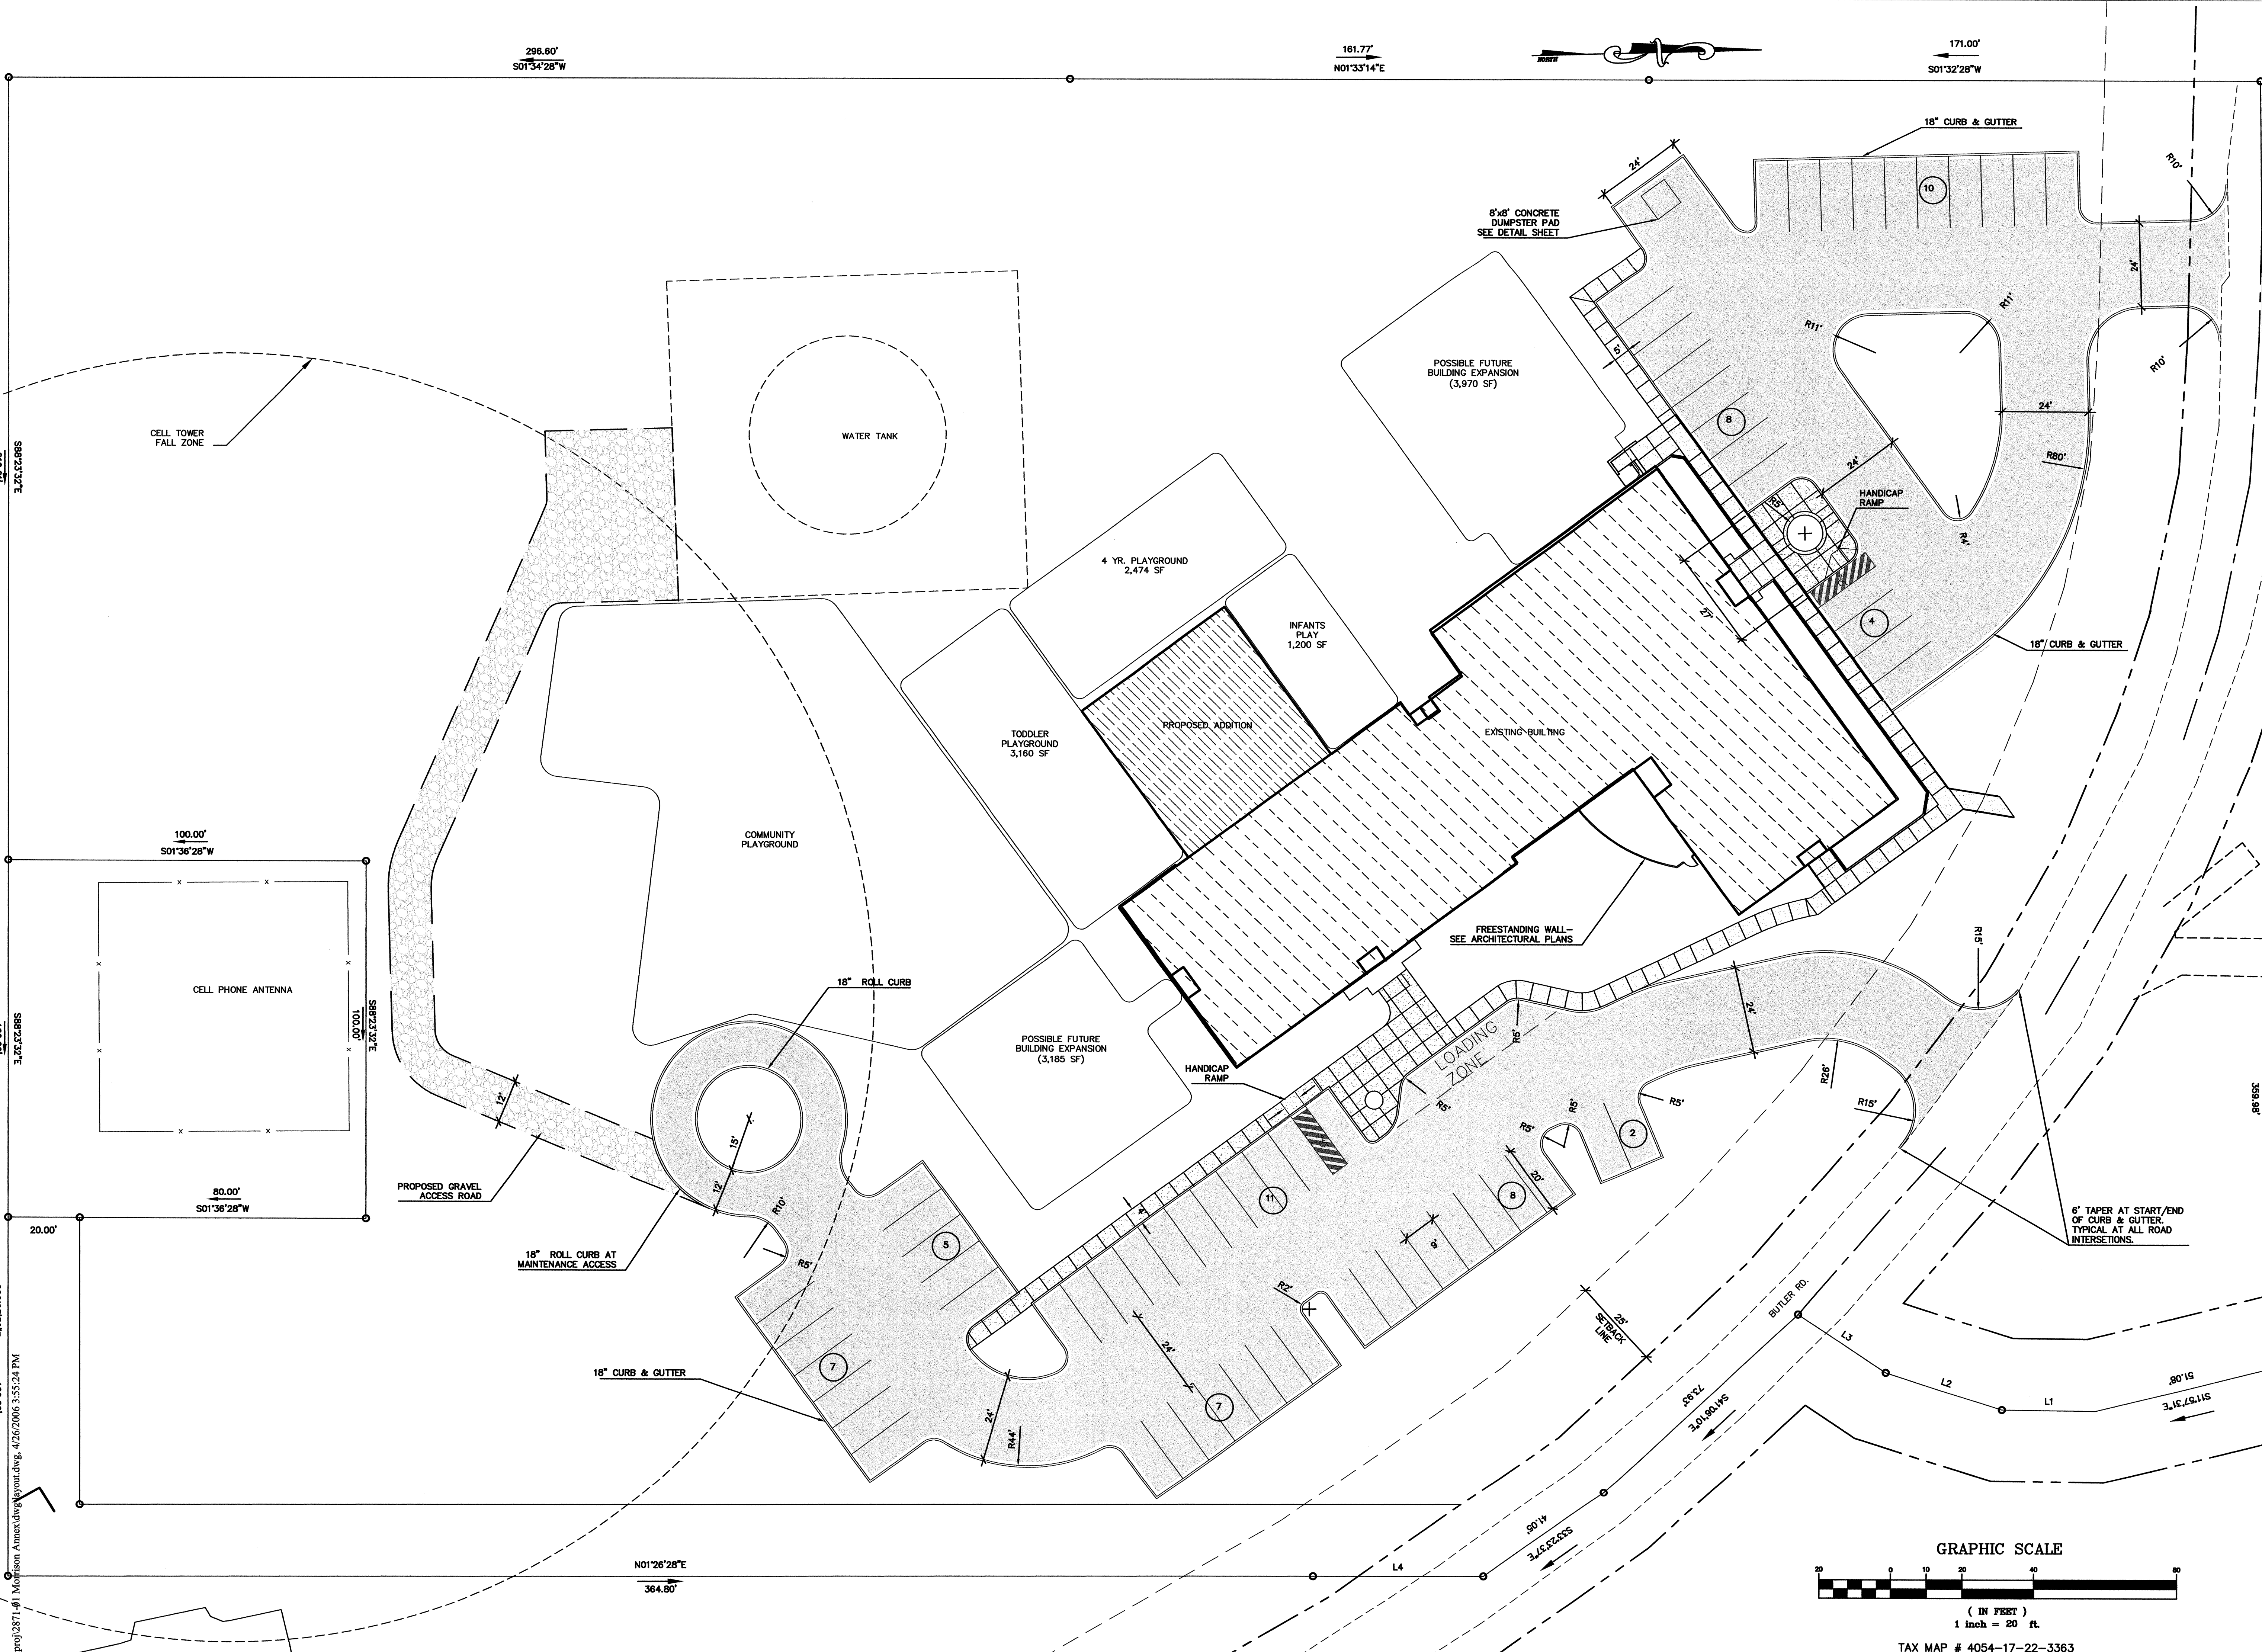

296.60' S01°34'28"W

161.77' N01°33'14"E

171.00' S01°32'28"W

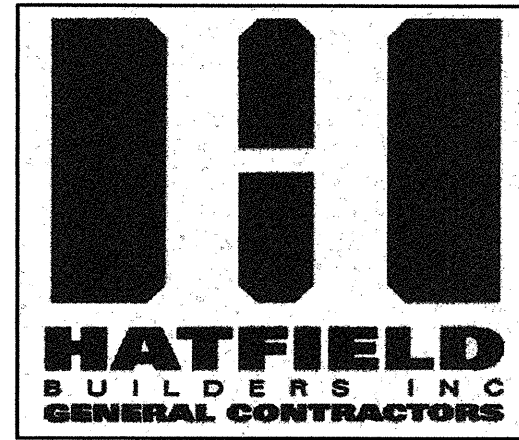

Seal

MILONE & MACBROOM
307B Falls Street
Greenville, South Carolina 29601
(864) 271-9598 Fax (864) 271-4135
www.miloneandmacbroom.com



DP3 ARCHITECTS, LTD.
211 East Broad Street Greenville, SC 29601
T. 864.232.8200 F. 864.232.7587
www.DP3architects.com

Project



Morrison Annex
Clemson, SC


Project Number 2871-01
Drawn By
Checked By PFM
Date APRIL 25, 2006

Revisions

Drawing

LAYOUT PLAN

C2

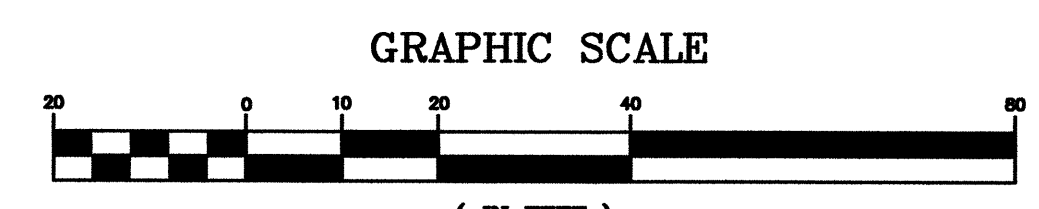

TAX MAP # 4054-17-22-3363